



Tel: (902) 679-2521
dbell@kentville.ca

ADDENDUM

To: Prospective Bidders

From: Dave Bell, Director of Engineering and Public Works

CC: Ahmad Kadri, Project Engineer

Subject: Addendum #1, Tender# TOK2024-09 Sanitary Sewer Rehabilitation Elm Ave


Date: June 07, 2024

This Addendum forms part of the “contract Document” and modifies or clarifies the original “Contract Document” for the above referenced procurement call.


Find attached Addendum #1, which includes the new sheet C102 with a revised trench detail.

Sincerely,


Dave Bell, P.Eng.

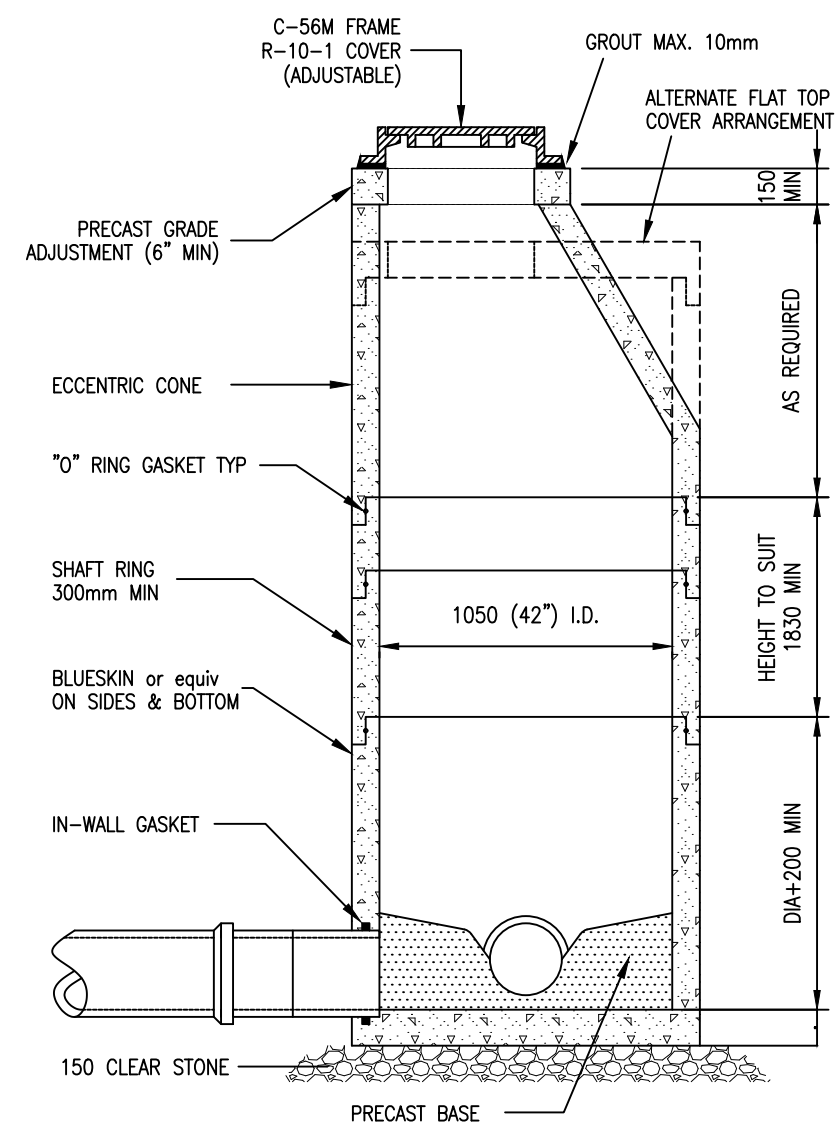

TYPICAL 1050mm (42") I.D. SANITARY MANHOLE

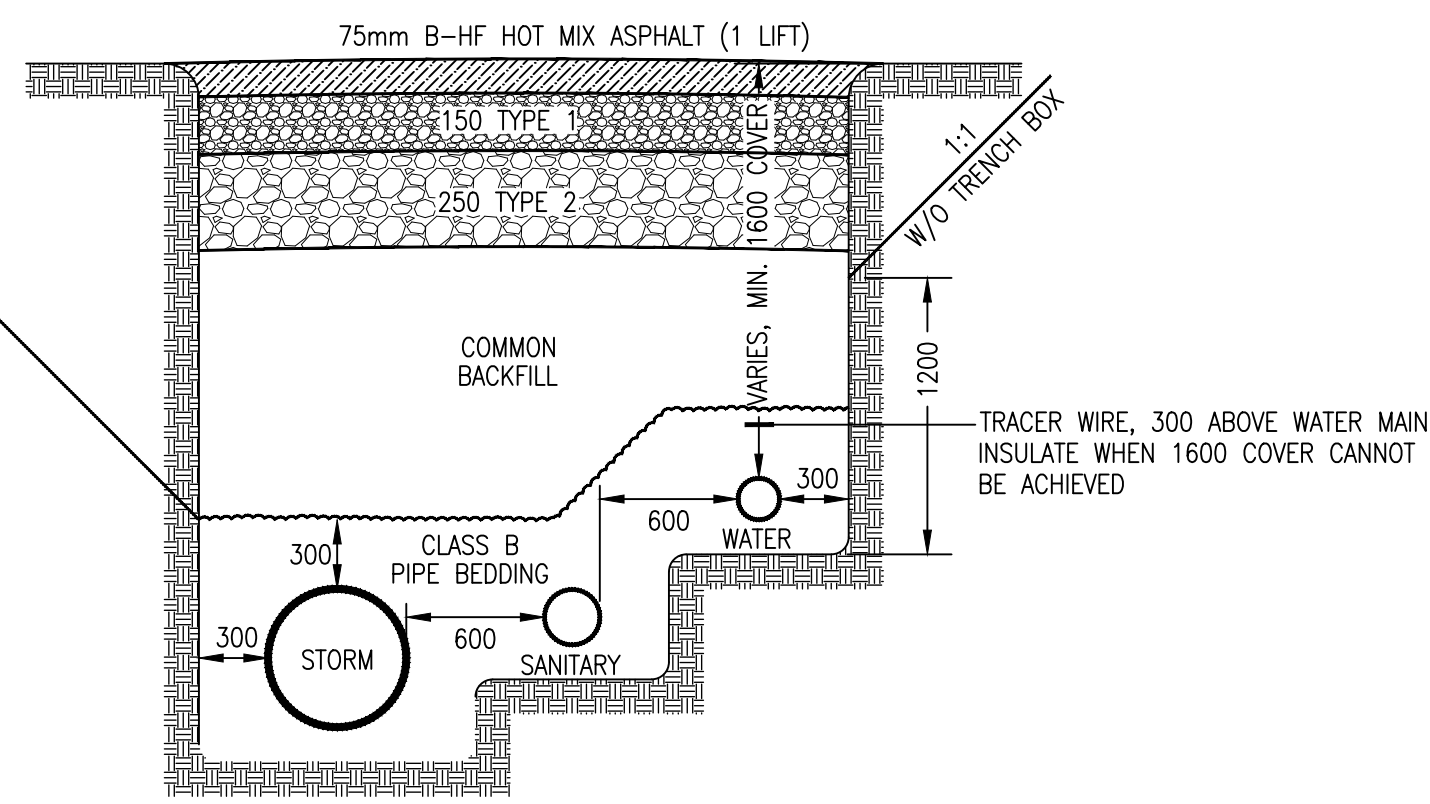


TRENCH TO MEET OR EXCEED NS DEPARTMENT OF ENVIRONMENT AND LABOUR SAFETY REGULATIONS.
TYPICAL TRENCH DETAIL
N.T.S.

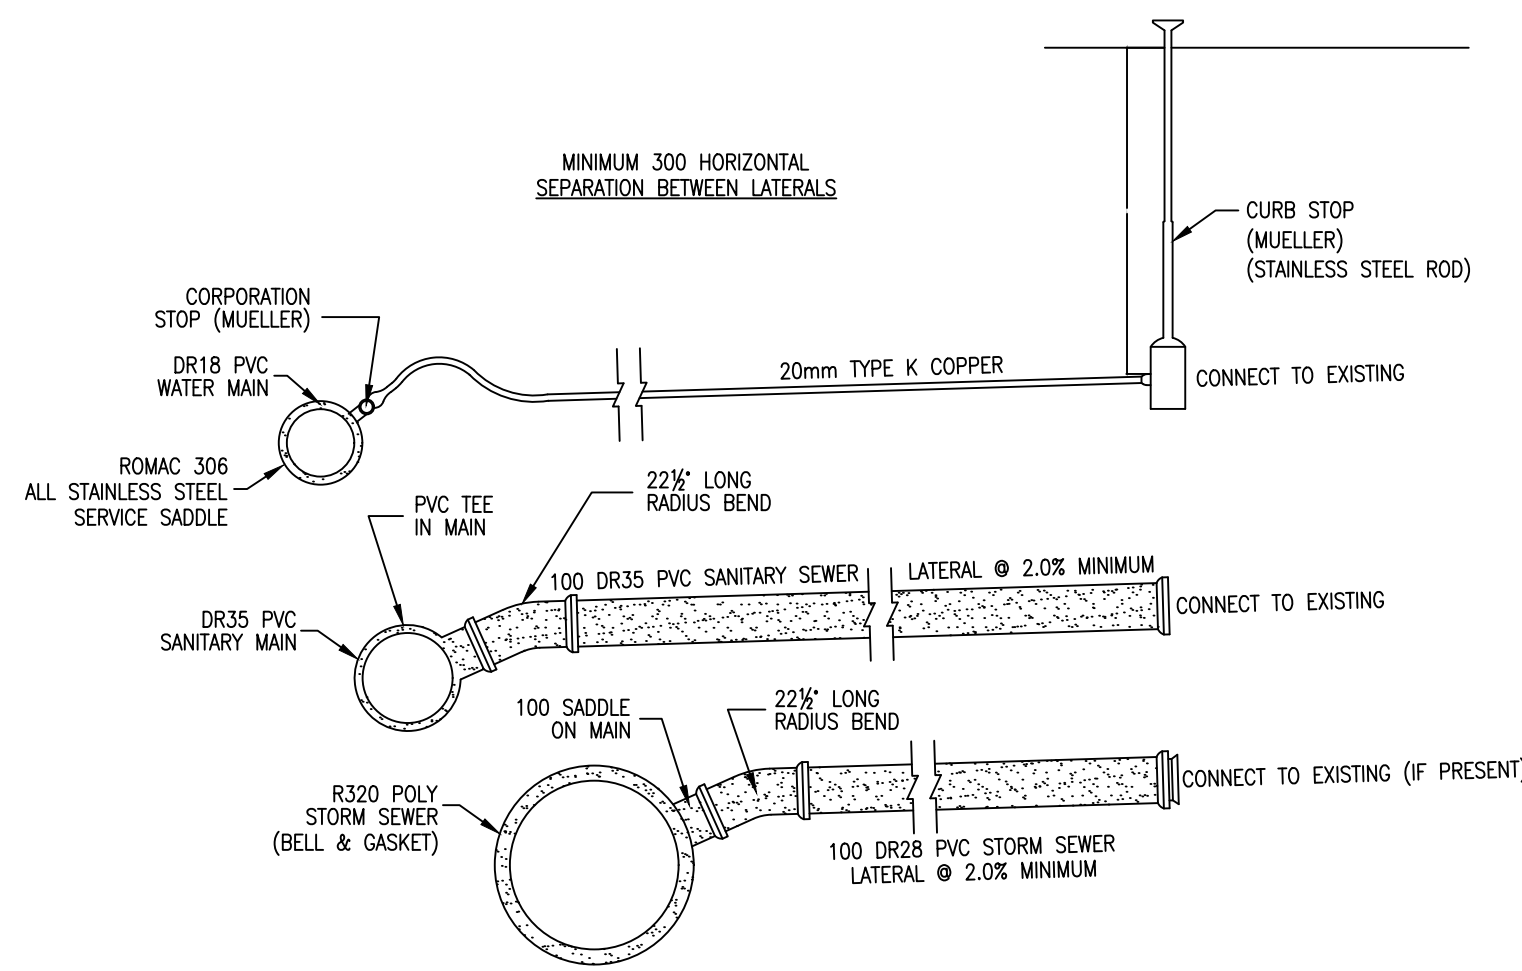

TYPICAL LATERAL CONNECTION
N.T.S.

Notes

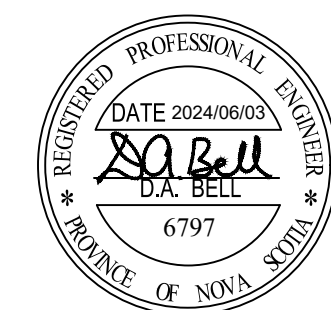

No.	MM/DD/YYYY	Revision Description	By
2	06/05/2024	REVISION	AEK
1	06/03/2024	ISSUED FOR TENDER	AEK



TOWN OF KENTVILLE
DEPARTMENT OF ENGINEERING
AND PUBLIC WORKS

Horizontal 1:250	Vertical 1:25	Plot ARCH D (24"x36")
---------------------	------------------	--------------------------

Project **SANITARY REHABILITATION ON ELM AVE.**

Title **DETAILS**
KENTVILLE, NOVA SCOTIA

Tender No. 2024-09	Account No.	As Construction Date:
Issued For Tender Date:	Issued For Construction Date:	As Construction Date:
Project No. 2024-09	Drawn AEK	Sheet 2 of 2
Ref. 2024 CAPITAL	Engineer DAB	Drawing No. C102
Date MAY01-2024	Check DAB	

1:250
1:25
ARCH D (24"x36")
AEK
DAB
2 of 2
C102
DAB